

THO



Mayfield Place, Winkfield
£12,000 pcm

OSBORNE HEATH



Downstairs there is an impressive entrance hall and large kitchen with central island, dining area, living area and two sets of bi-folding doors leading out to the garden. There is a separate double reception room, study, utility, WC and self-contained annexe with kitchen, bathroom and private patio.

The first floor has a large landing, main bedroom with dressing area, en suite and balcony, a second en suite bedroom, three further double bedrooms and a family bathroom.

Outside there is driveway parking and a wrap around garden, patio, artificial lawn, pagoda and hot tub.

Mayfield Place is a small, modern development in-between Windsor Great Park and The Royal County of Berkshire Polo Club. Other local places of interest include Ascot Racecourse, Coworth Park, The Berkshire Golf Club, Guards Polo Club, Legoland, Sunningdale Golf Club, Wentworth Club and Windsor Castle. Nearby schools include Bishopsgate, Braywood, Charters, Cheapside, Cranbourne, Hall Grove, Lambrook, LVS, Papplewick and St Francis. The nearest train station is Ascot where services run to London Waterloo, Reading and Guildford. By road Winkfield is convenient for the M3, M4, M25 and Heathrow Airport.






NO RIFF RAFF PLEASE



APPROXIMATE FLOOR AREA
 House - 277.94 sq m - 2992 sq ft
 Annexe- 30.16 sq m - 324 sq ft
 Total - 308.10 sq m - 3316 sq ft
 (Gross Internal Area)



NOT TO SCALE
 This plan is for illustration purposes only

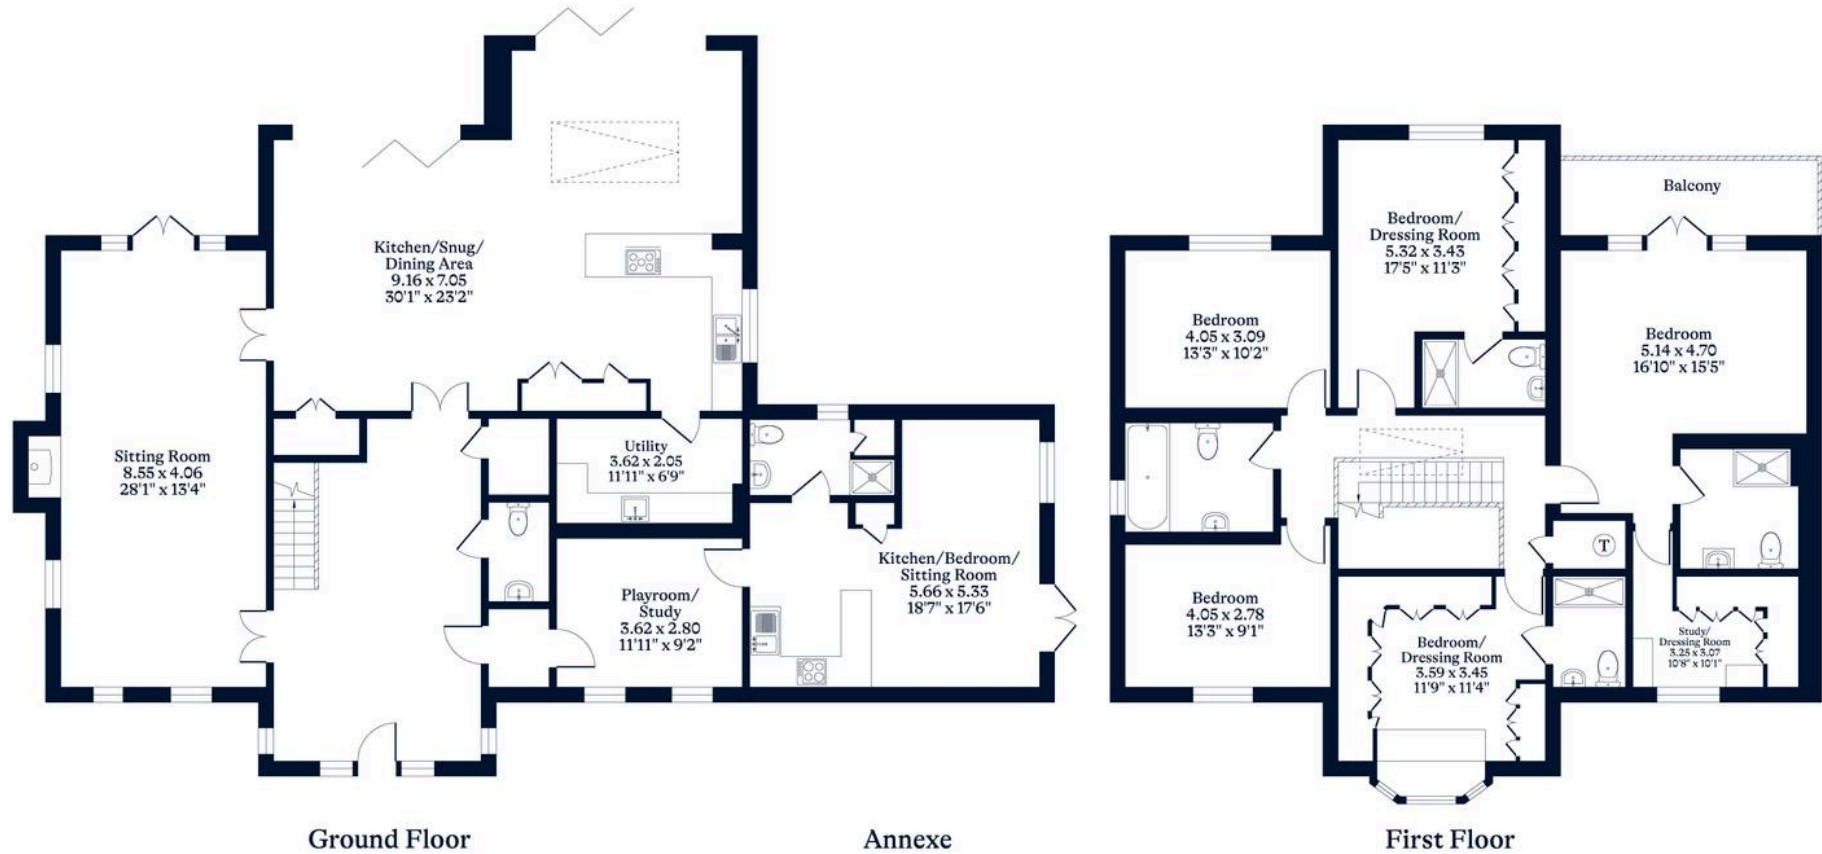

OSBORNEHEATH.CO.UK

This floor plan has been created by Property Shoot Ltd following the RICS code of measuring and is for indicative guidance only. Whilst every attempt has been made to ensure the accuracy of the floor plan contained here, measurements of doors, windows and rooms are approximate and no responsibility is taken for any error, omission or misstatement.

Details shown on this floorplan, including all measurements, areas and proportions cannot be guaranteed by either the provider or estate agency and should not be relied upon.



Mayfield Place

Winkfield, Windsor

- Six Bedrooms
- Five Bathrooms
- Self-Contained Annexe
- Dressing Room
- Utility Room
- Study
- High Specification
- Driveway
- Detached House
- Cul-De-Sac

Council Tax band: G

Tenure: Freehold

EPC Energy Efficiency Rating: B

EPC Environmental Impact Rating: B





Osborne Heath, Windsor

16 St. Leonards Road, Windsor - SL4 3BU

01753 900995 • windsorsales@osborneheath.co.uk • osborneheath.co.uk