

HOI



Chavey Down Road, Winkfield Row
Guide Price £650,000

OSBORNE HEATH



This beautifully presented three-bedroom detached bungalow offers an exceptional opportunity for those seeking a modern and spacious home in a secluded setting. Recently refurbished throughout, the property combines contemporary finishes with a practical layout, creating a comfortable and inviting atmosphere.

The entrance hall leads to two generous reception rooms, providing flexible space for both relaxing and entertaining.

The modern bathroom has been thoughtfully designed with quality fixtures and fittings, ensuring a stylish and functional environment.

Each of the three bedrooms is well-proportioned, offering ample space for family living or accommodating guests. The kitchen has been updated with sleek cabinetry and integrated appliances, making it ideal for everyday cooking and dining. Additional features include a private driveway and a detached garage, offering convenient off-road parking and extra storage options.

The property is offered to the market with no onward chain, allowing for a straightforward and hassle-free purchase. Set in a highly desirable and secluded location, this bungalow presents an excellent opportunity for buyers looking for a turnkey home that balances privacy with accessibility.

The recent refurbishment ensures that the property is ready to move into with a new roof, windows and a full re-wire, with neutral décor and high-quality finishes throughout. Ideal for families, downsizers or professionals seeking single-level living, this detached bungalow truly

Chavey Down Road

Winkfield Row, Bracknell

- Three Bedrooms
- Two Reception Rooms
- Modern Bathroom
- Recently Refurbished
- Detached
- Driveway
- Garage
- No Onward Chain

Council Tax band: E

Tenure: Freehold

EPC Energy Efficiency Rating: D

EPC Environmental Impact Rating: E




APPROXIMATE FLOOR AREA

House - 84.50 sq m - 910 sq ft
Garage - 12.50 sq m - 134 sq ft
Total - 97.00 sq m - 1044 sq ft
(Gross Internal Area)



NOT TO SCALE

This plan is for illustration purposes only

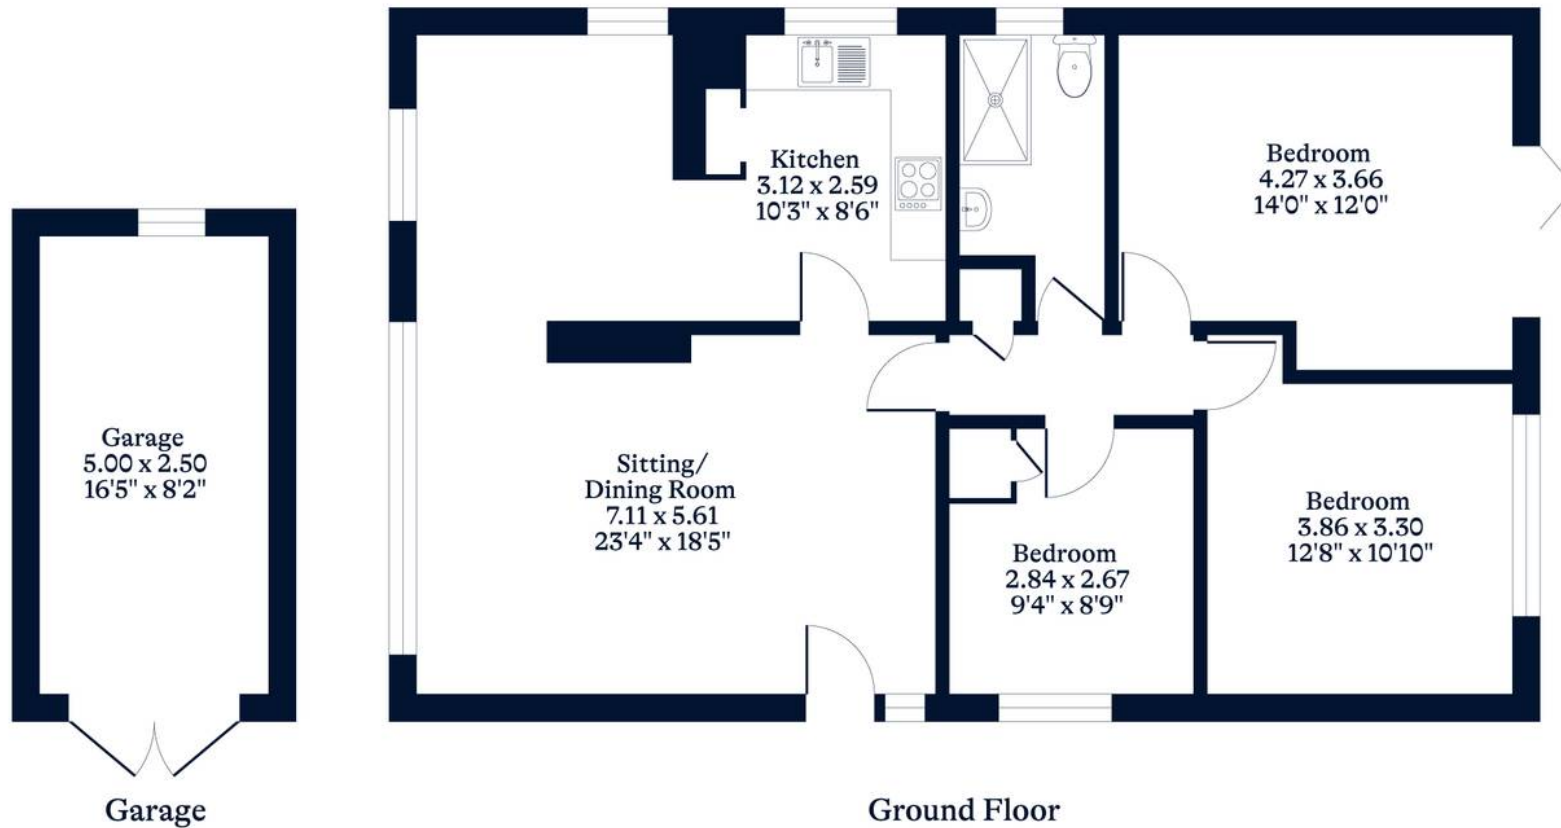

OSBORNEHEATH.CO.UK

This floor plan has been created by Property Shoot Ltd following the RICS code of measuring and is for indicative guidance only. Whilst every attempt has been made to ensure the accuracy of the floor plan contained here, measurements of doors, windows and rooms are approximate and no responsibility is taken for any error, omission or misstatement.

Details shown on this floorplan, including all measurements, areas and proportions cannot be guaranteed by either the provider or estate agency and should not be relied upon.