




OSB

Sheet Street, Windsor
£250,000

OSBORNE HEATH

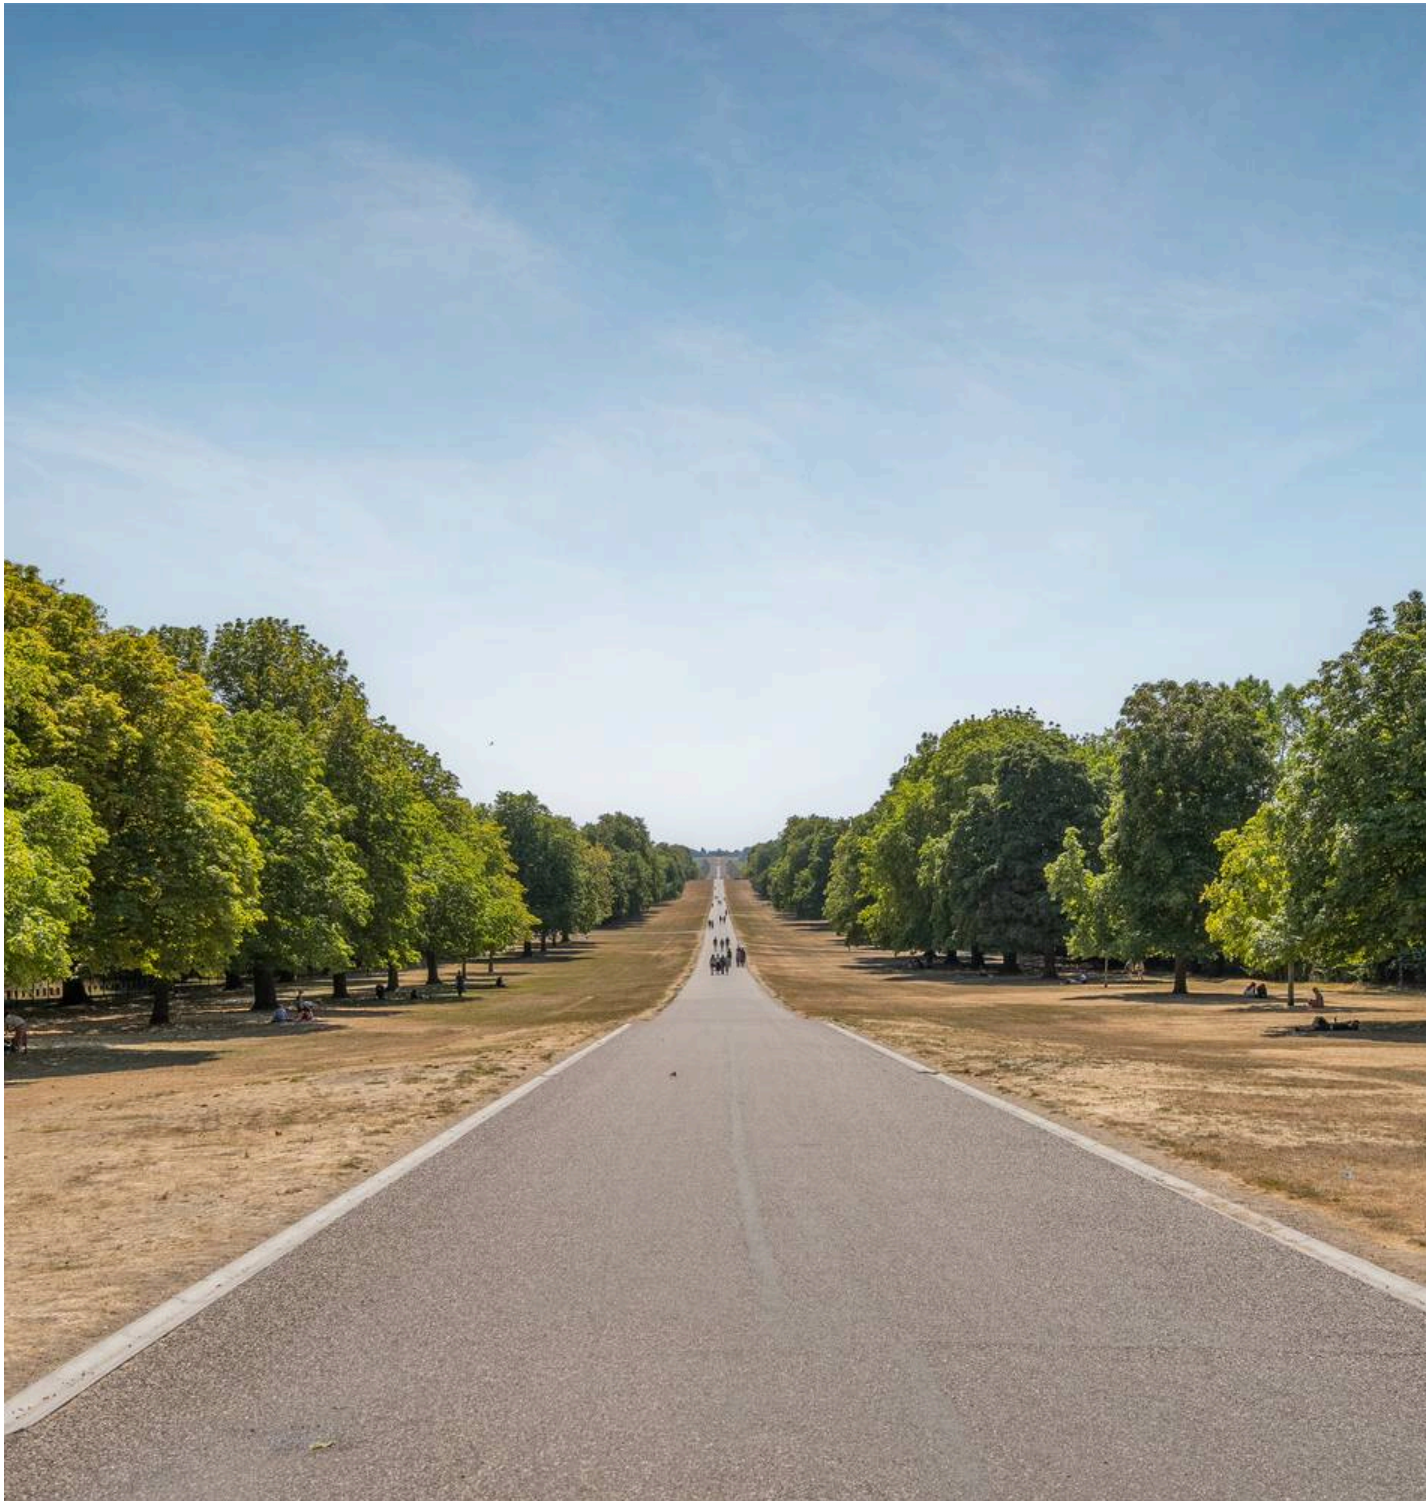

This second floor apartment has open-plan living and kitchen space with a Juliet balcony, a well proportioned bedroom area with built-in wardrobes and a modern shower room.

The development benefits from a secure video entry system and a communal courtyard with a bike store.

Sheet Street is in the heart of Windsor town centre. Windsor has a wide range of shops and restaurants as well as the Castle, Great Park, Racecourse and Legoland. Nearby train stations include Windsor & Eton Central and Windsor & Eton Riverside where trains run to London Paddington (via Slough) and London Waterloo. Windsor is also convenient for the M4, M25 and Heathrow Airport.

Sheet Street

Windsor



- Modern Apartment
- Town Centre
- Juliet Balcony
- Long Lease
- Modern Kitchen
- Modern Bathroom
- Built-In Wardrobes
- Video Entry System
- Bike Store
- Close To Long Walk

Council Tax band: B

Tenure: Leasehold

EPC Energy Efficiency Rating: D

EPC Environmental Impact Rating:

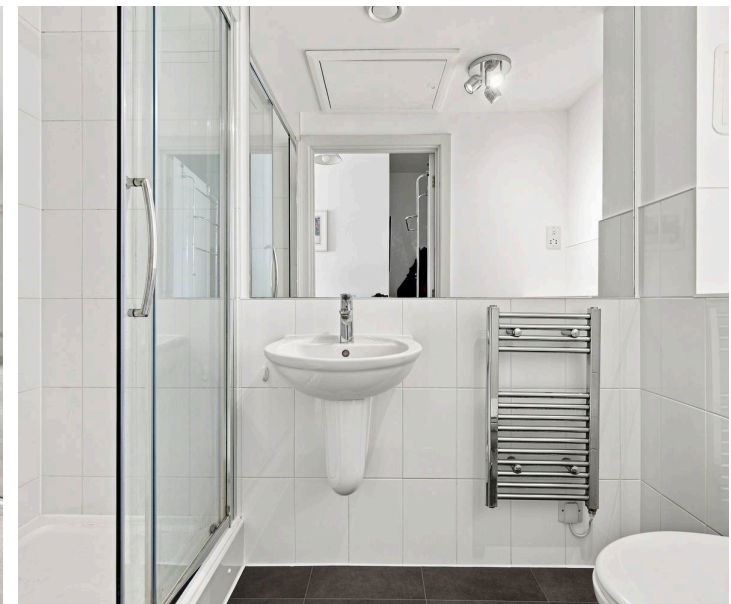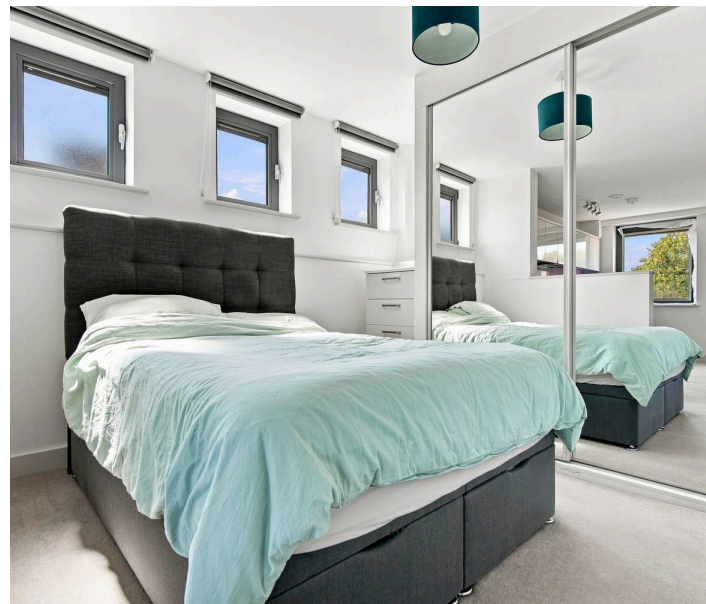

APPROXIMATE FLOOR AREA
Apartment - 43.90 sq m - 472 sq ft
(Gross Internal Area)



NOT TO SCALE
This plan is for illustration purposes only



OSBORNEHEATH.CO.UK

This floor plan has been created by Property Shoot Ltd following the RICS code of measuring and is for indicative guidance only. Whilst every attempt has been made to ensure the accuracy of the floor plan contained here, measurements of doors, windows and rooms are approximate and no responsibility is taken for any error, omission or misstatement. Details shown on this floorplan, including all measurements, areas and proportions cannot be guaranteed by either the provider or estate agency and should not be relied upon.